




LAMPIRAN D LAYOUT EKSISTING




 **PETA KABUPATEN ACEH TENGAH**
Skalatis

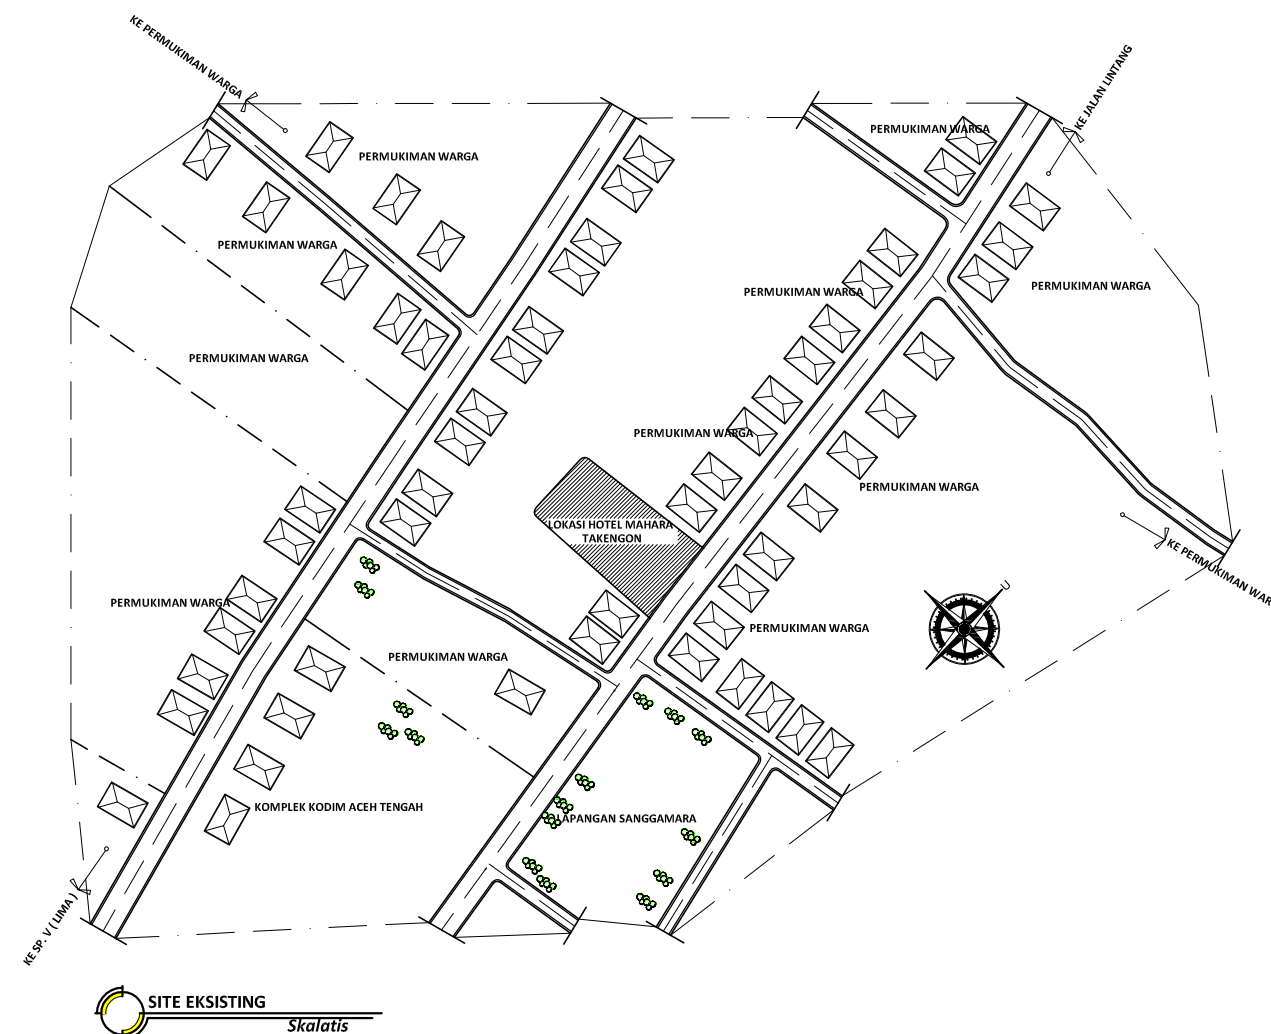


 **SITE EKSISTING**
Skalatis

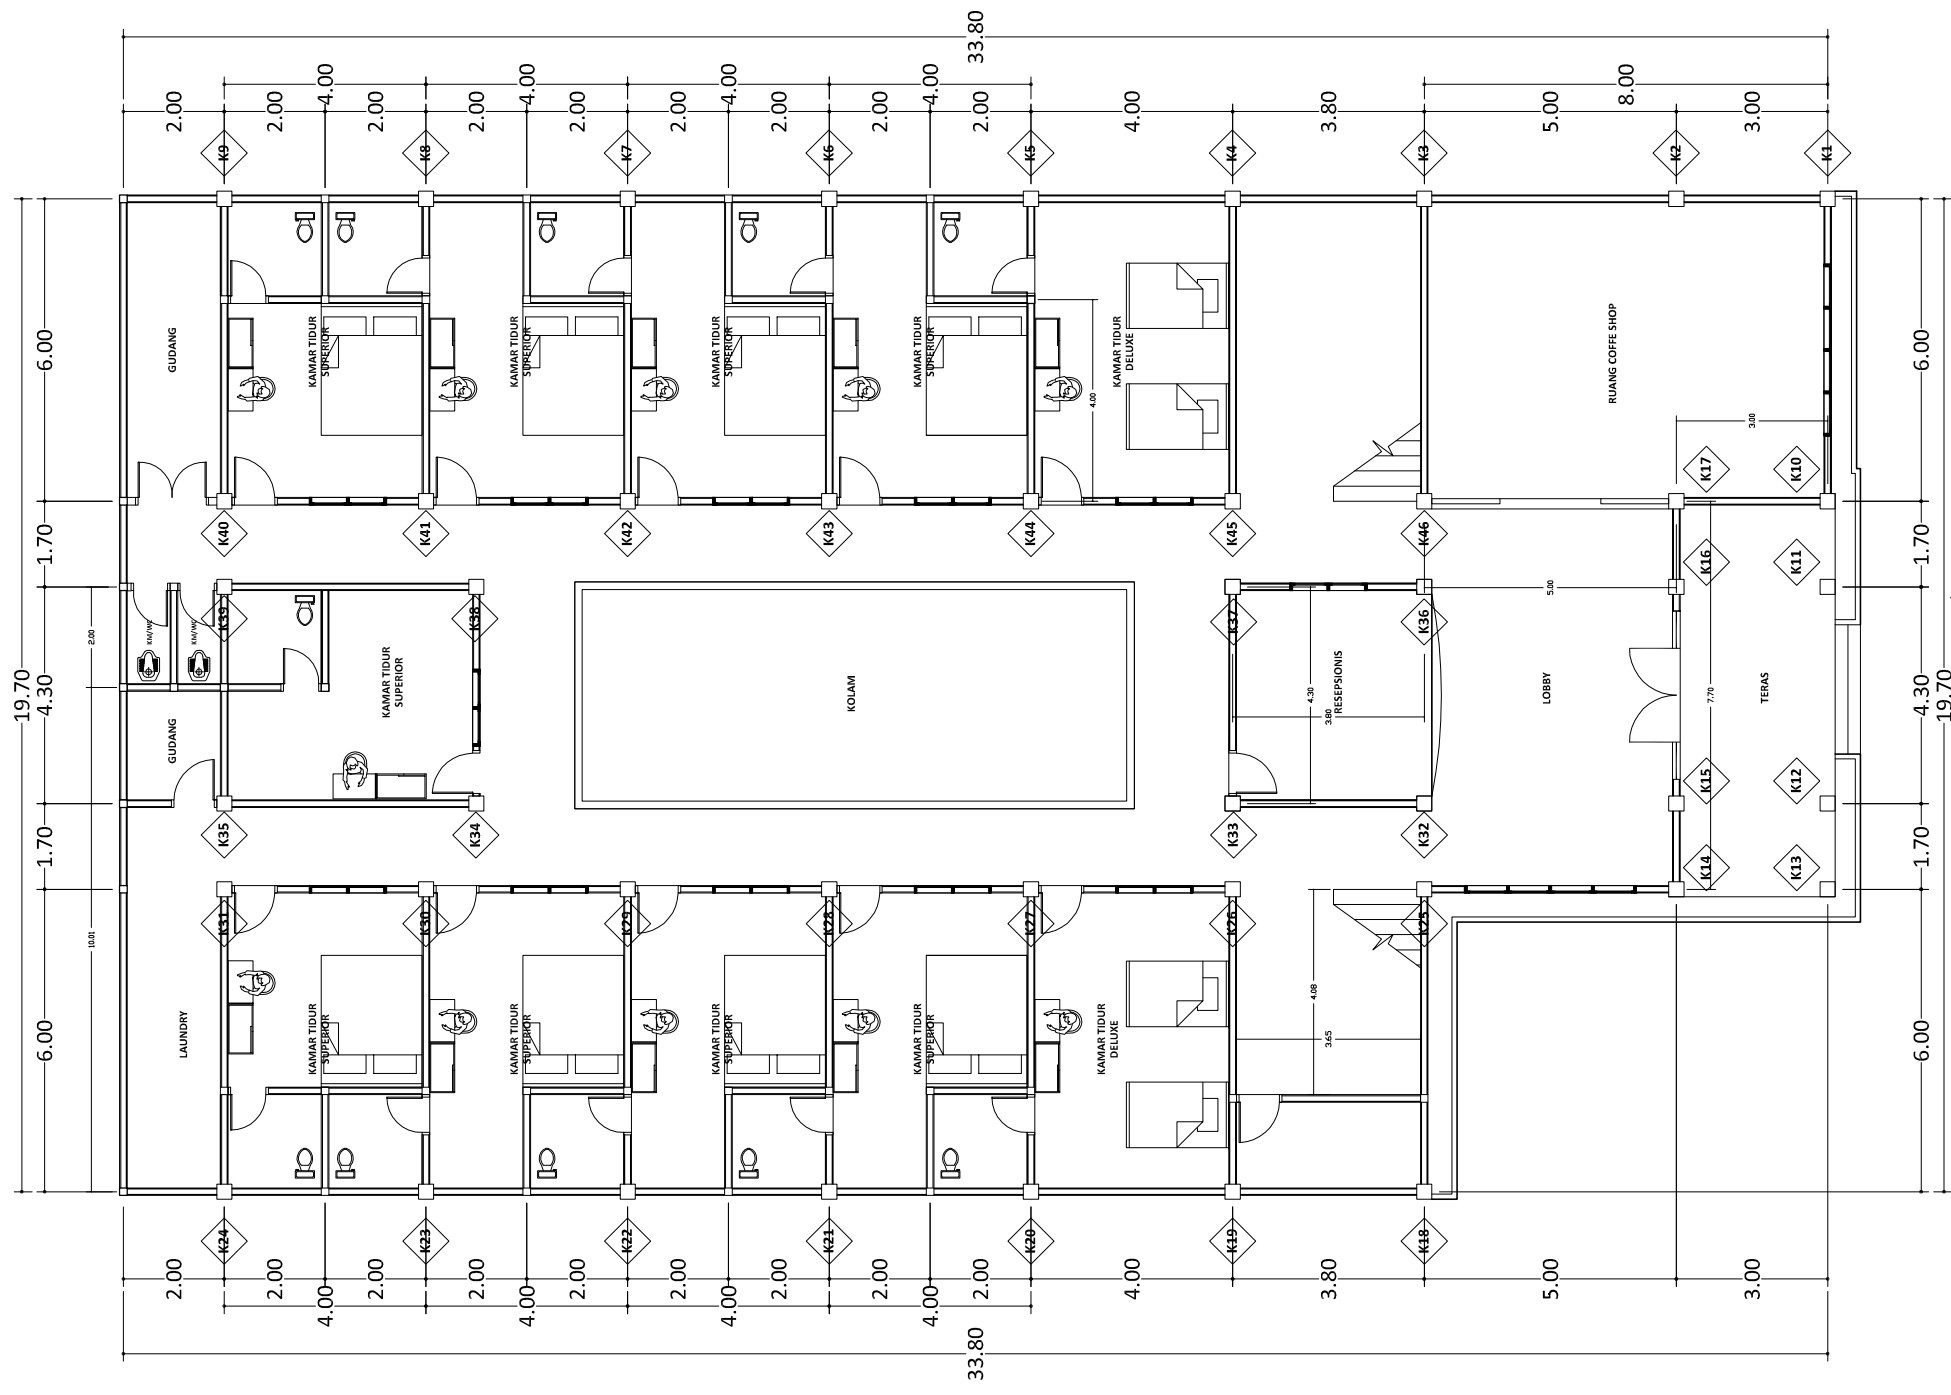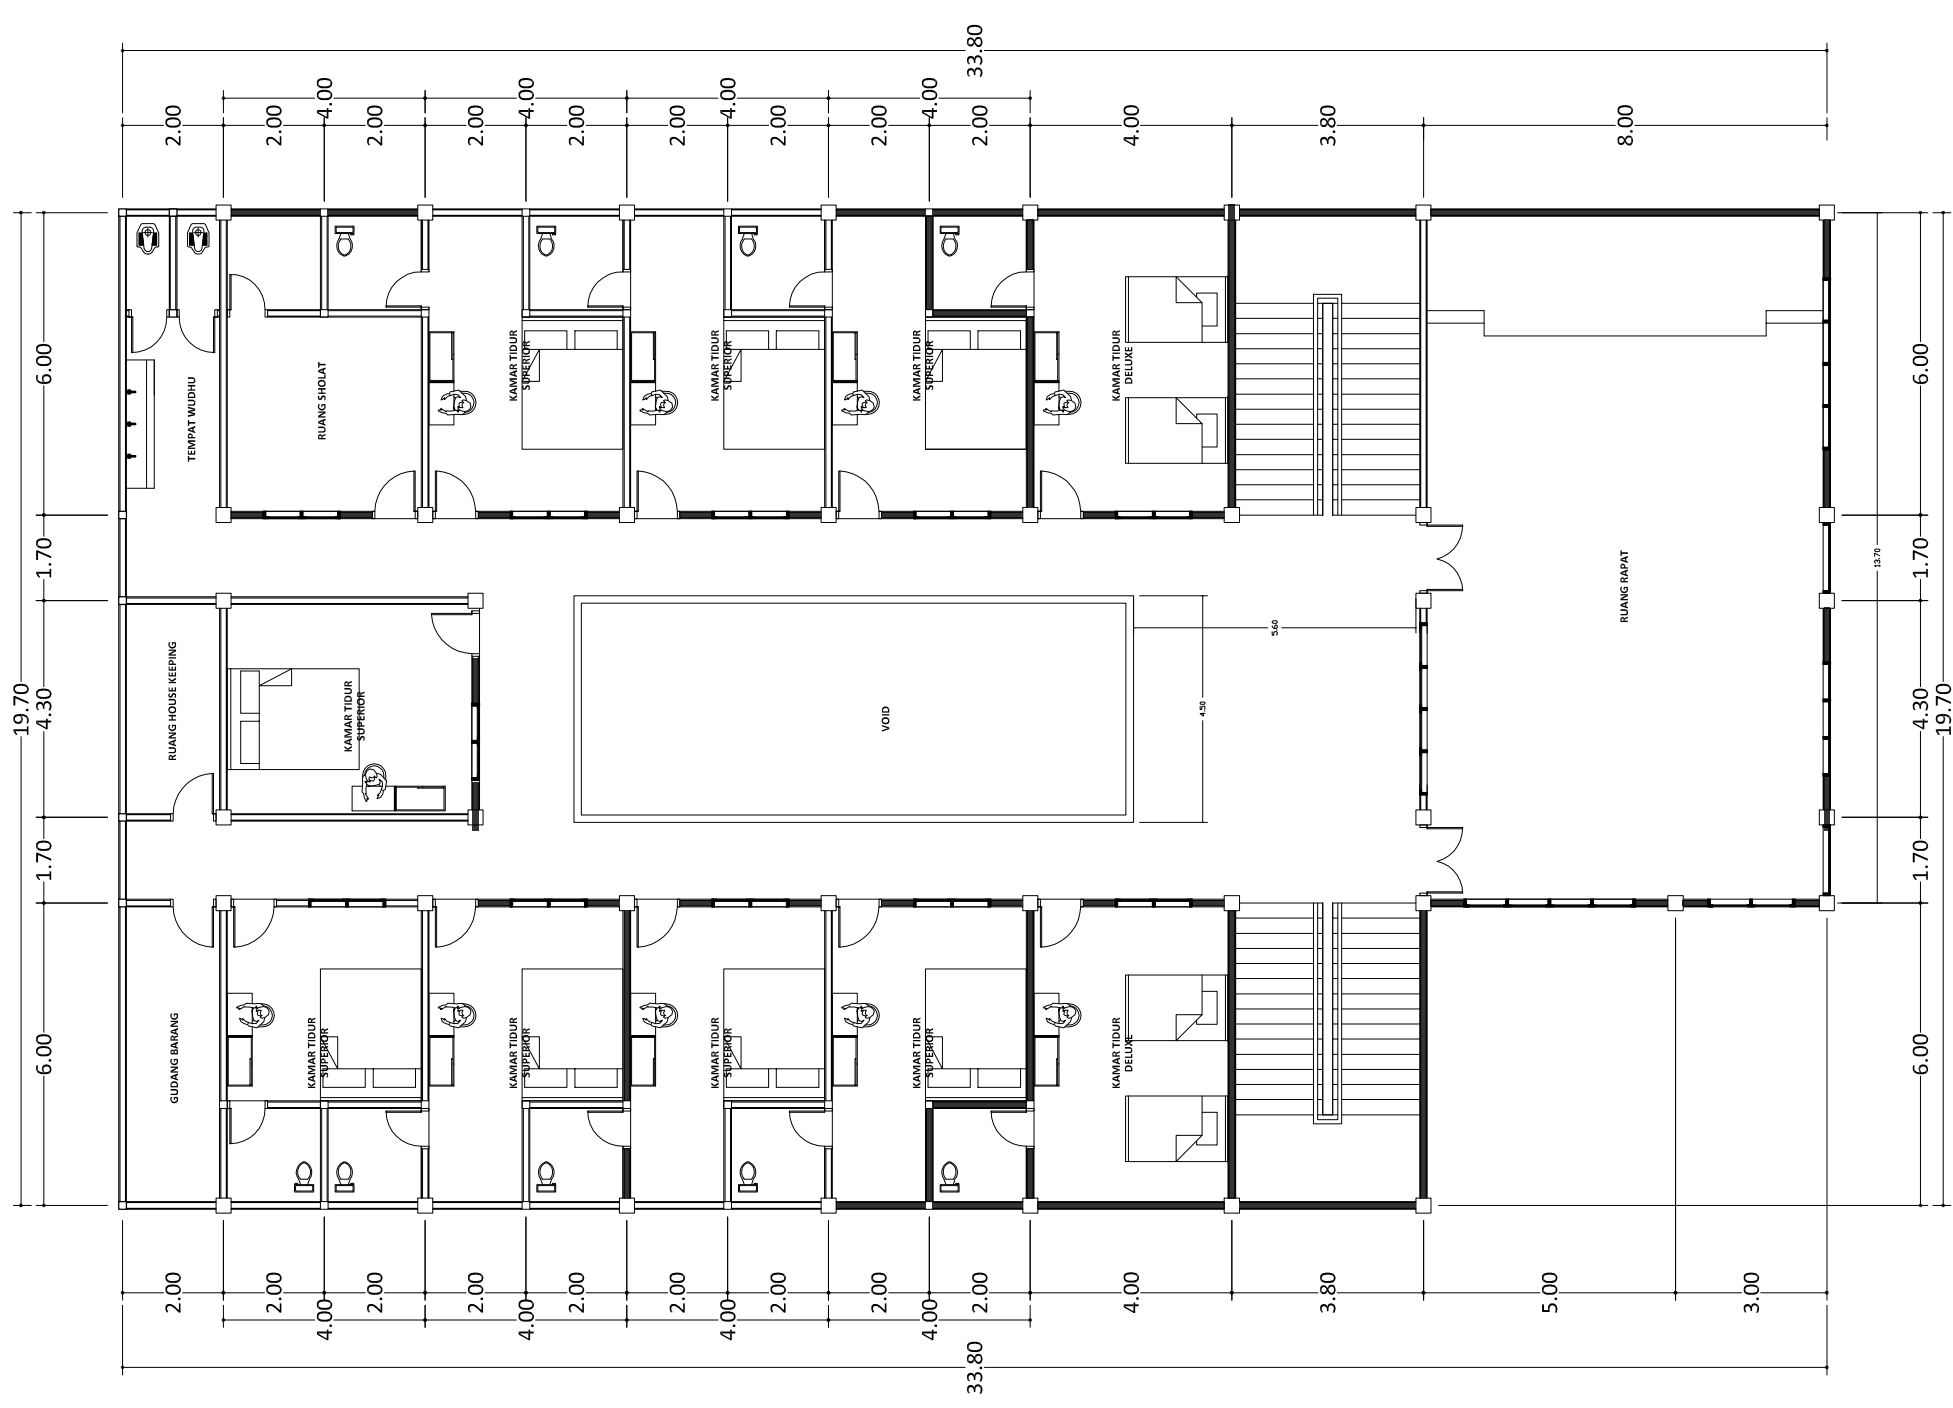


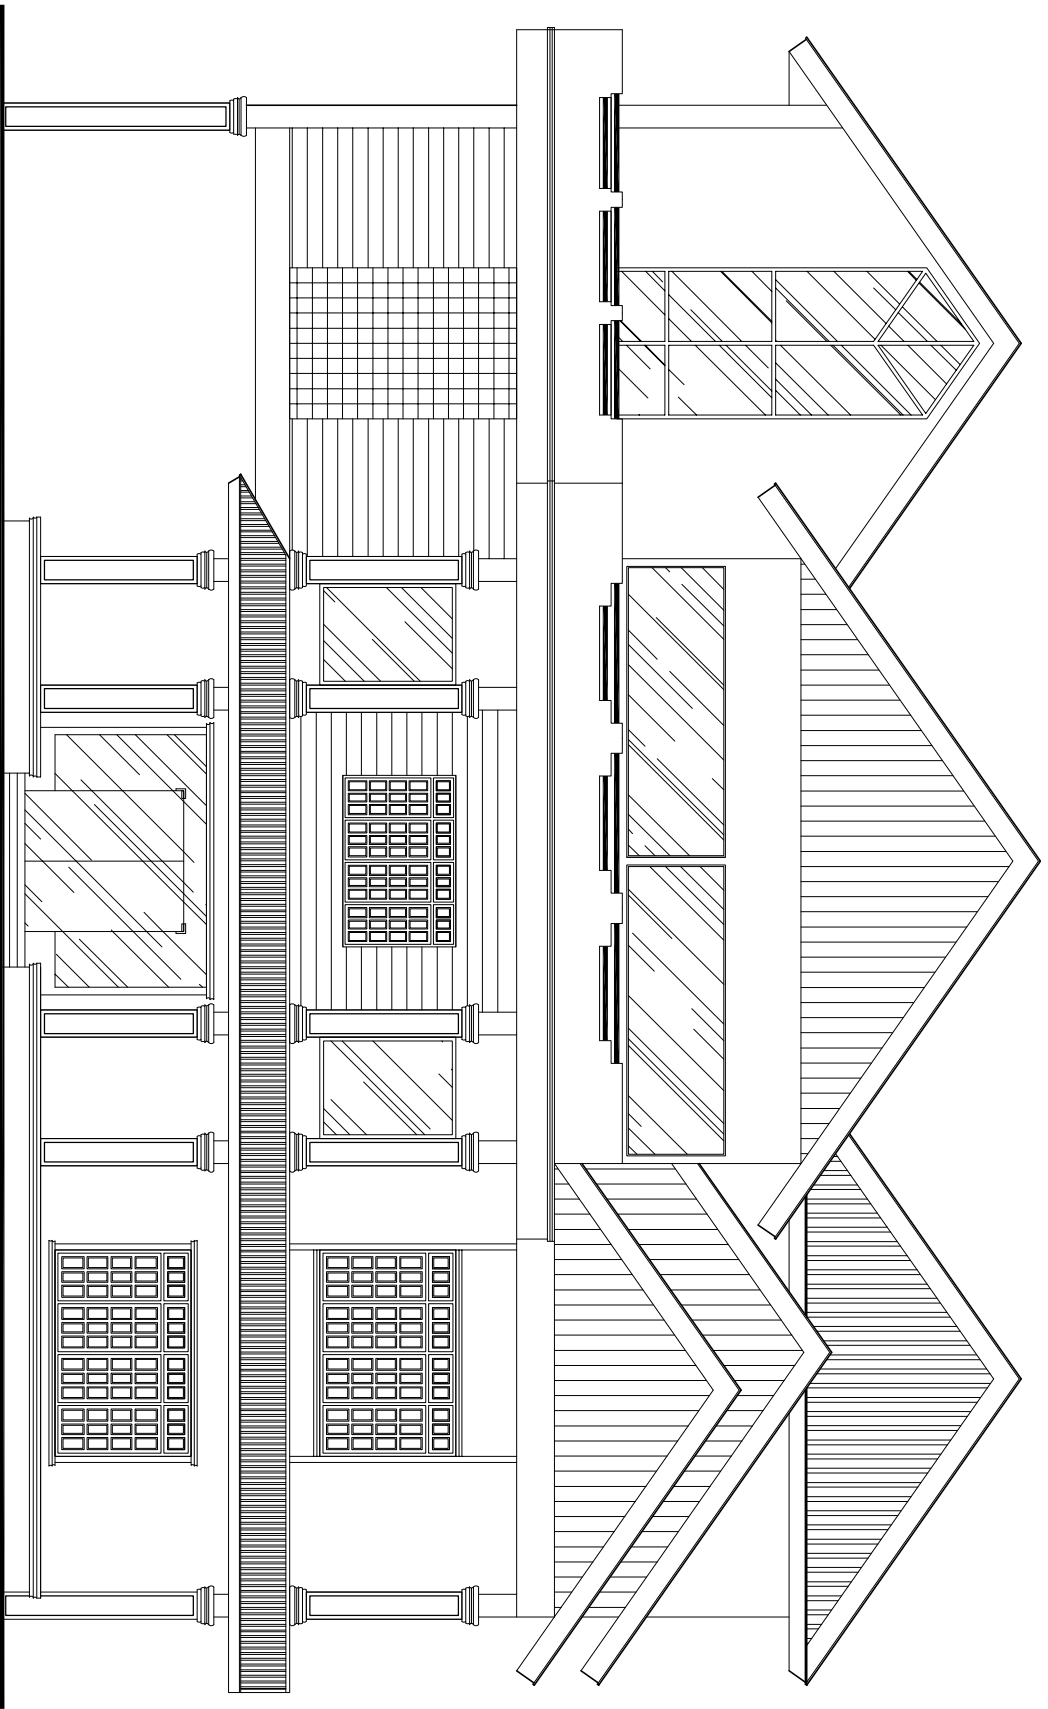


TAMPAK DEPAN EKSTING
1 : 100

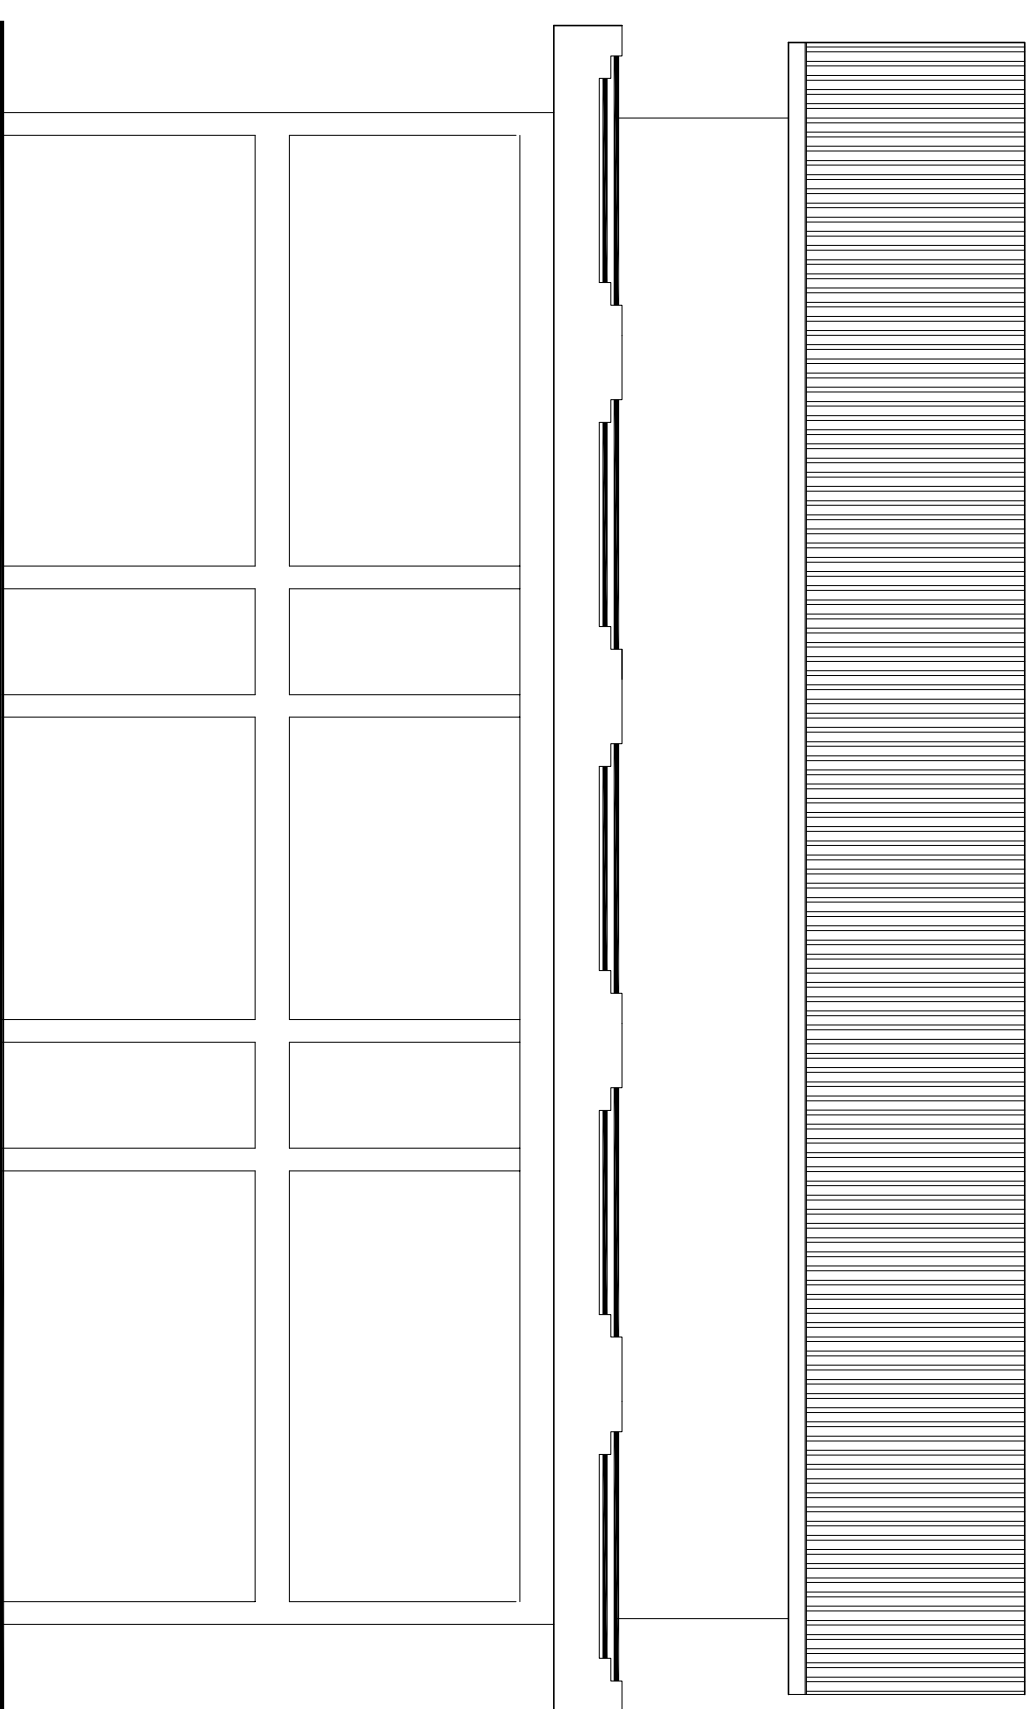

TAMPAK BELAKANG EKSTING
1 : 100

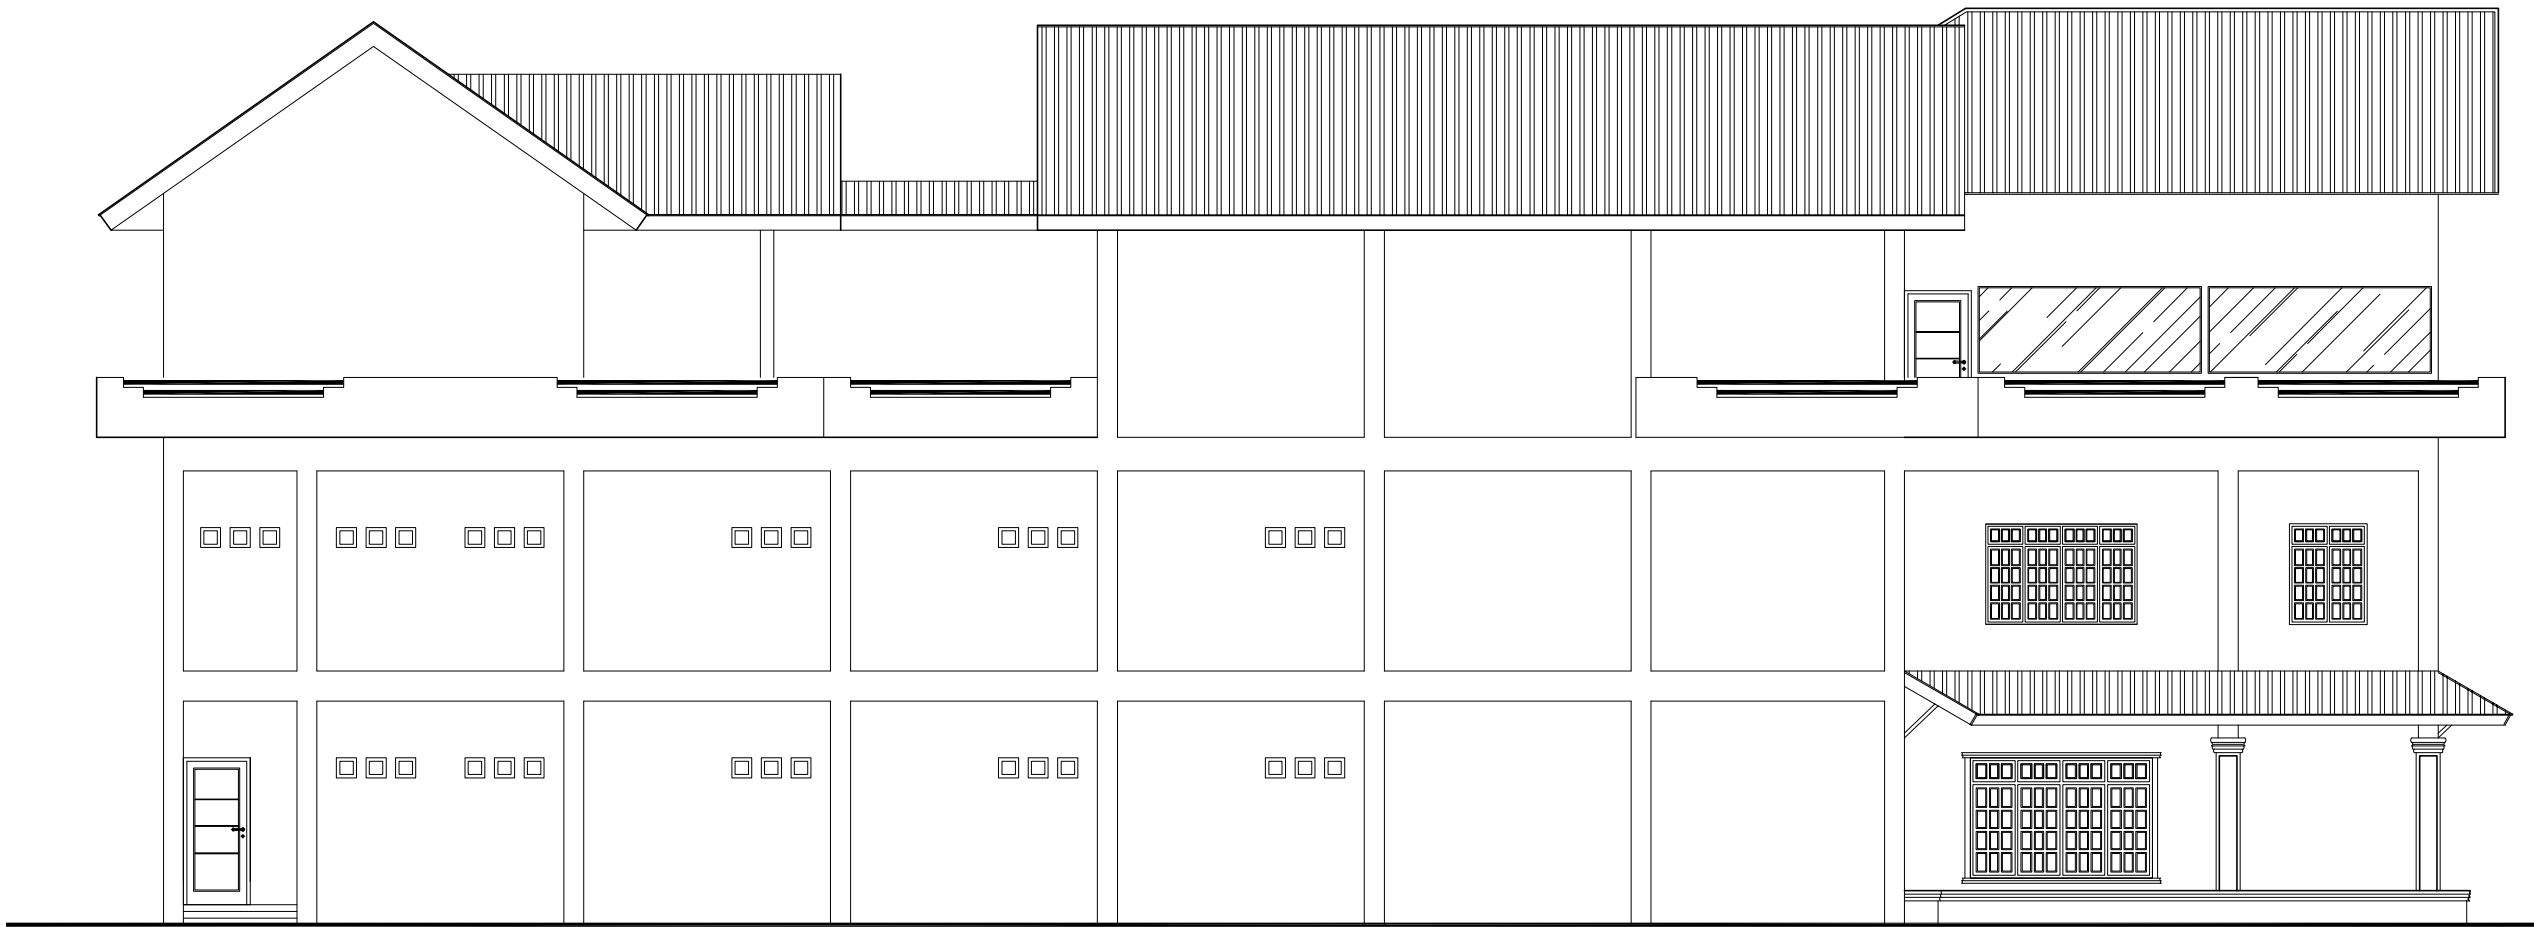

TAMPAK SP. KANAN EKSISTING
Skala 1 : 100

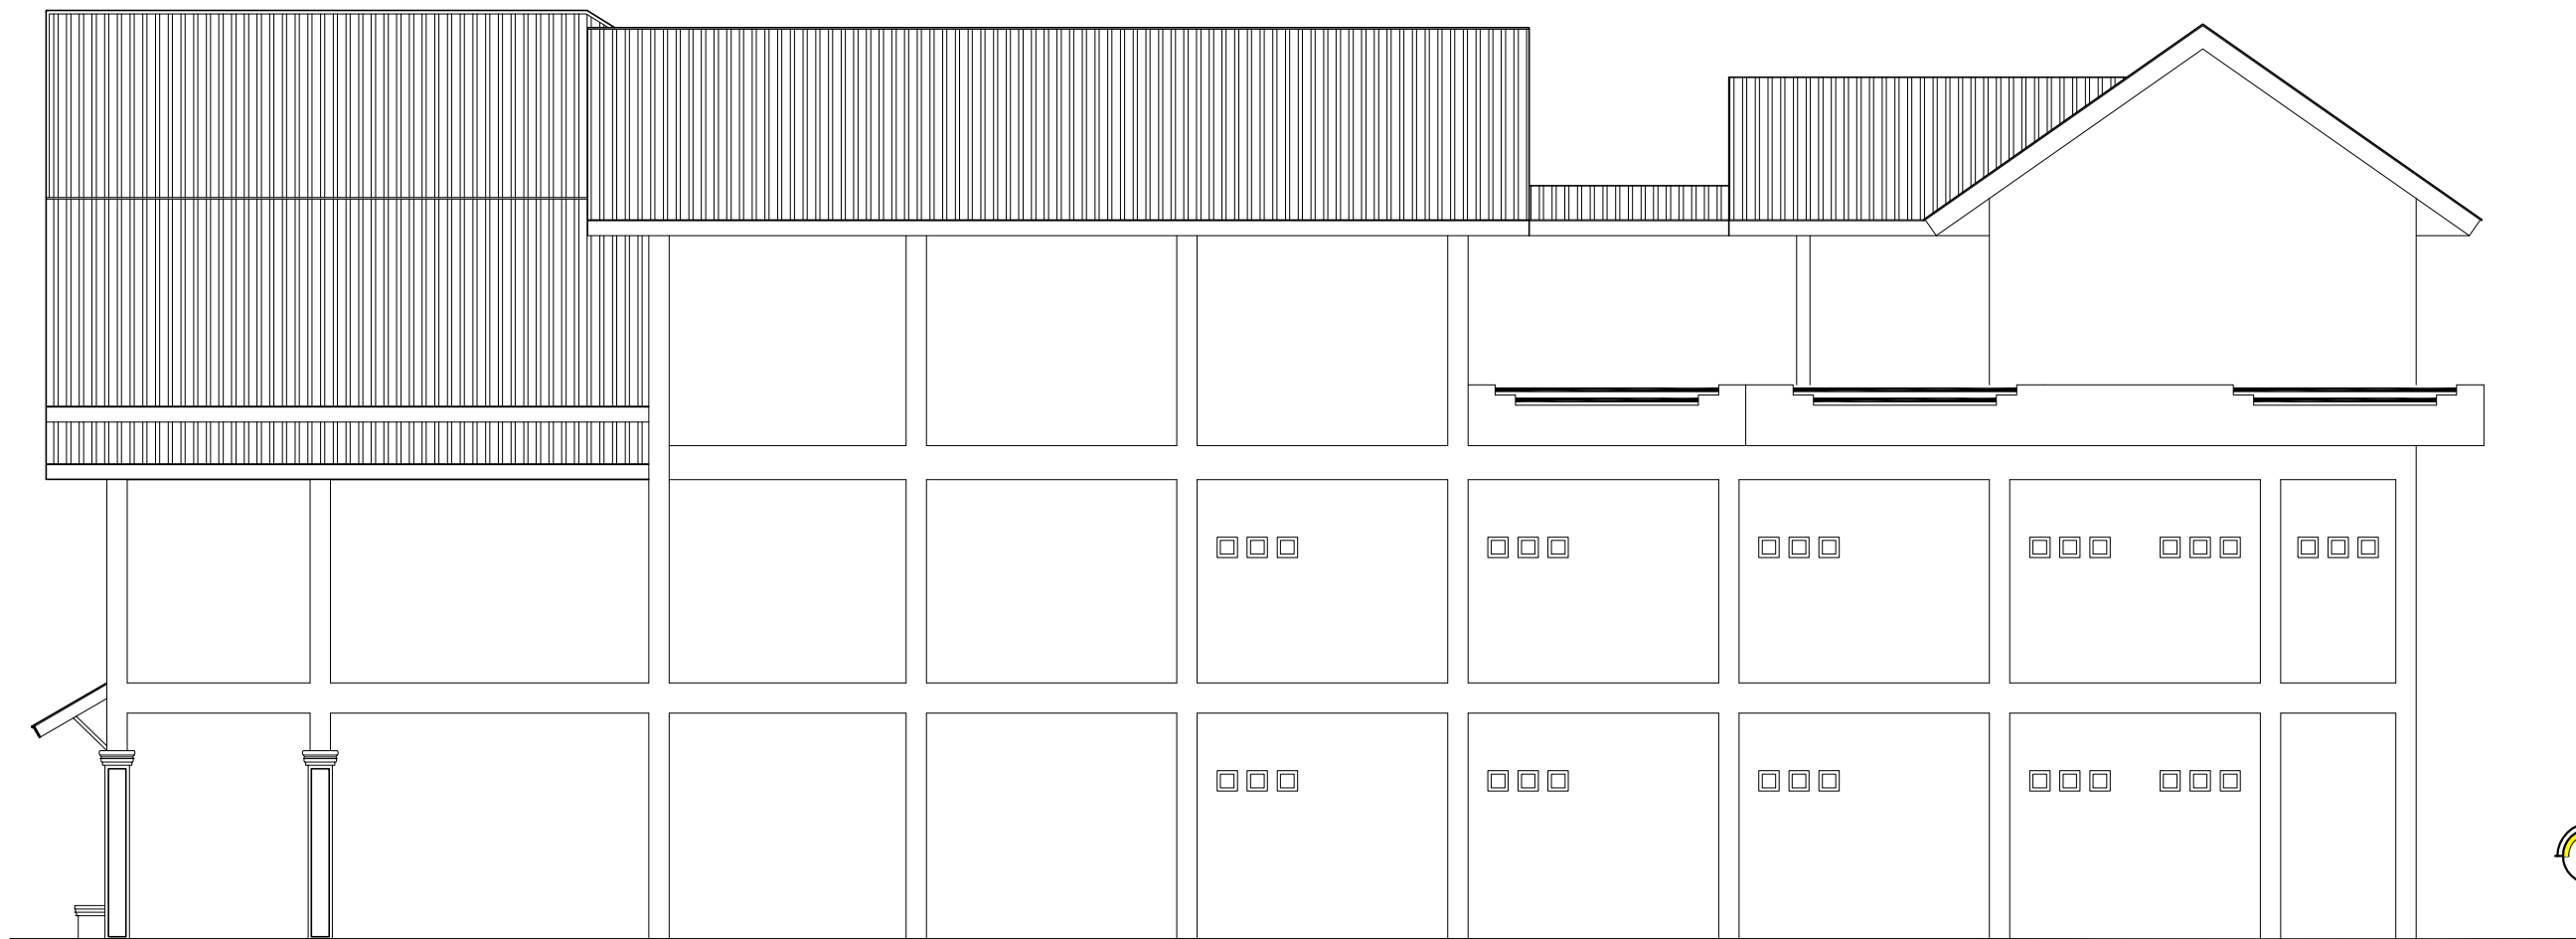

TAMPAK SP. KIRI EKSISTING
Skala 1 : 150